




NETBALL COURT SETTING OUT
(50mm wide red court markings)

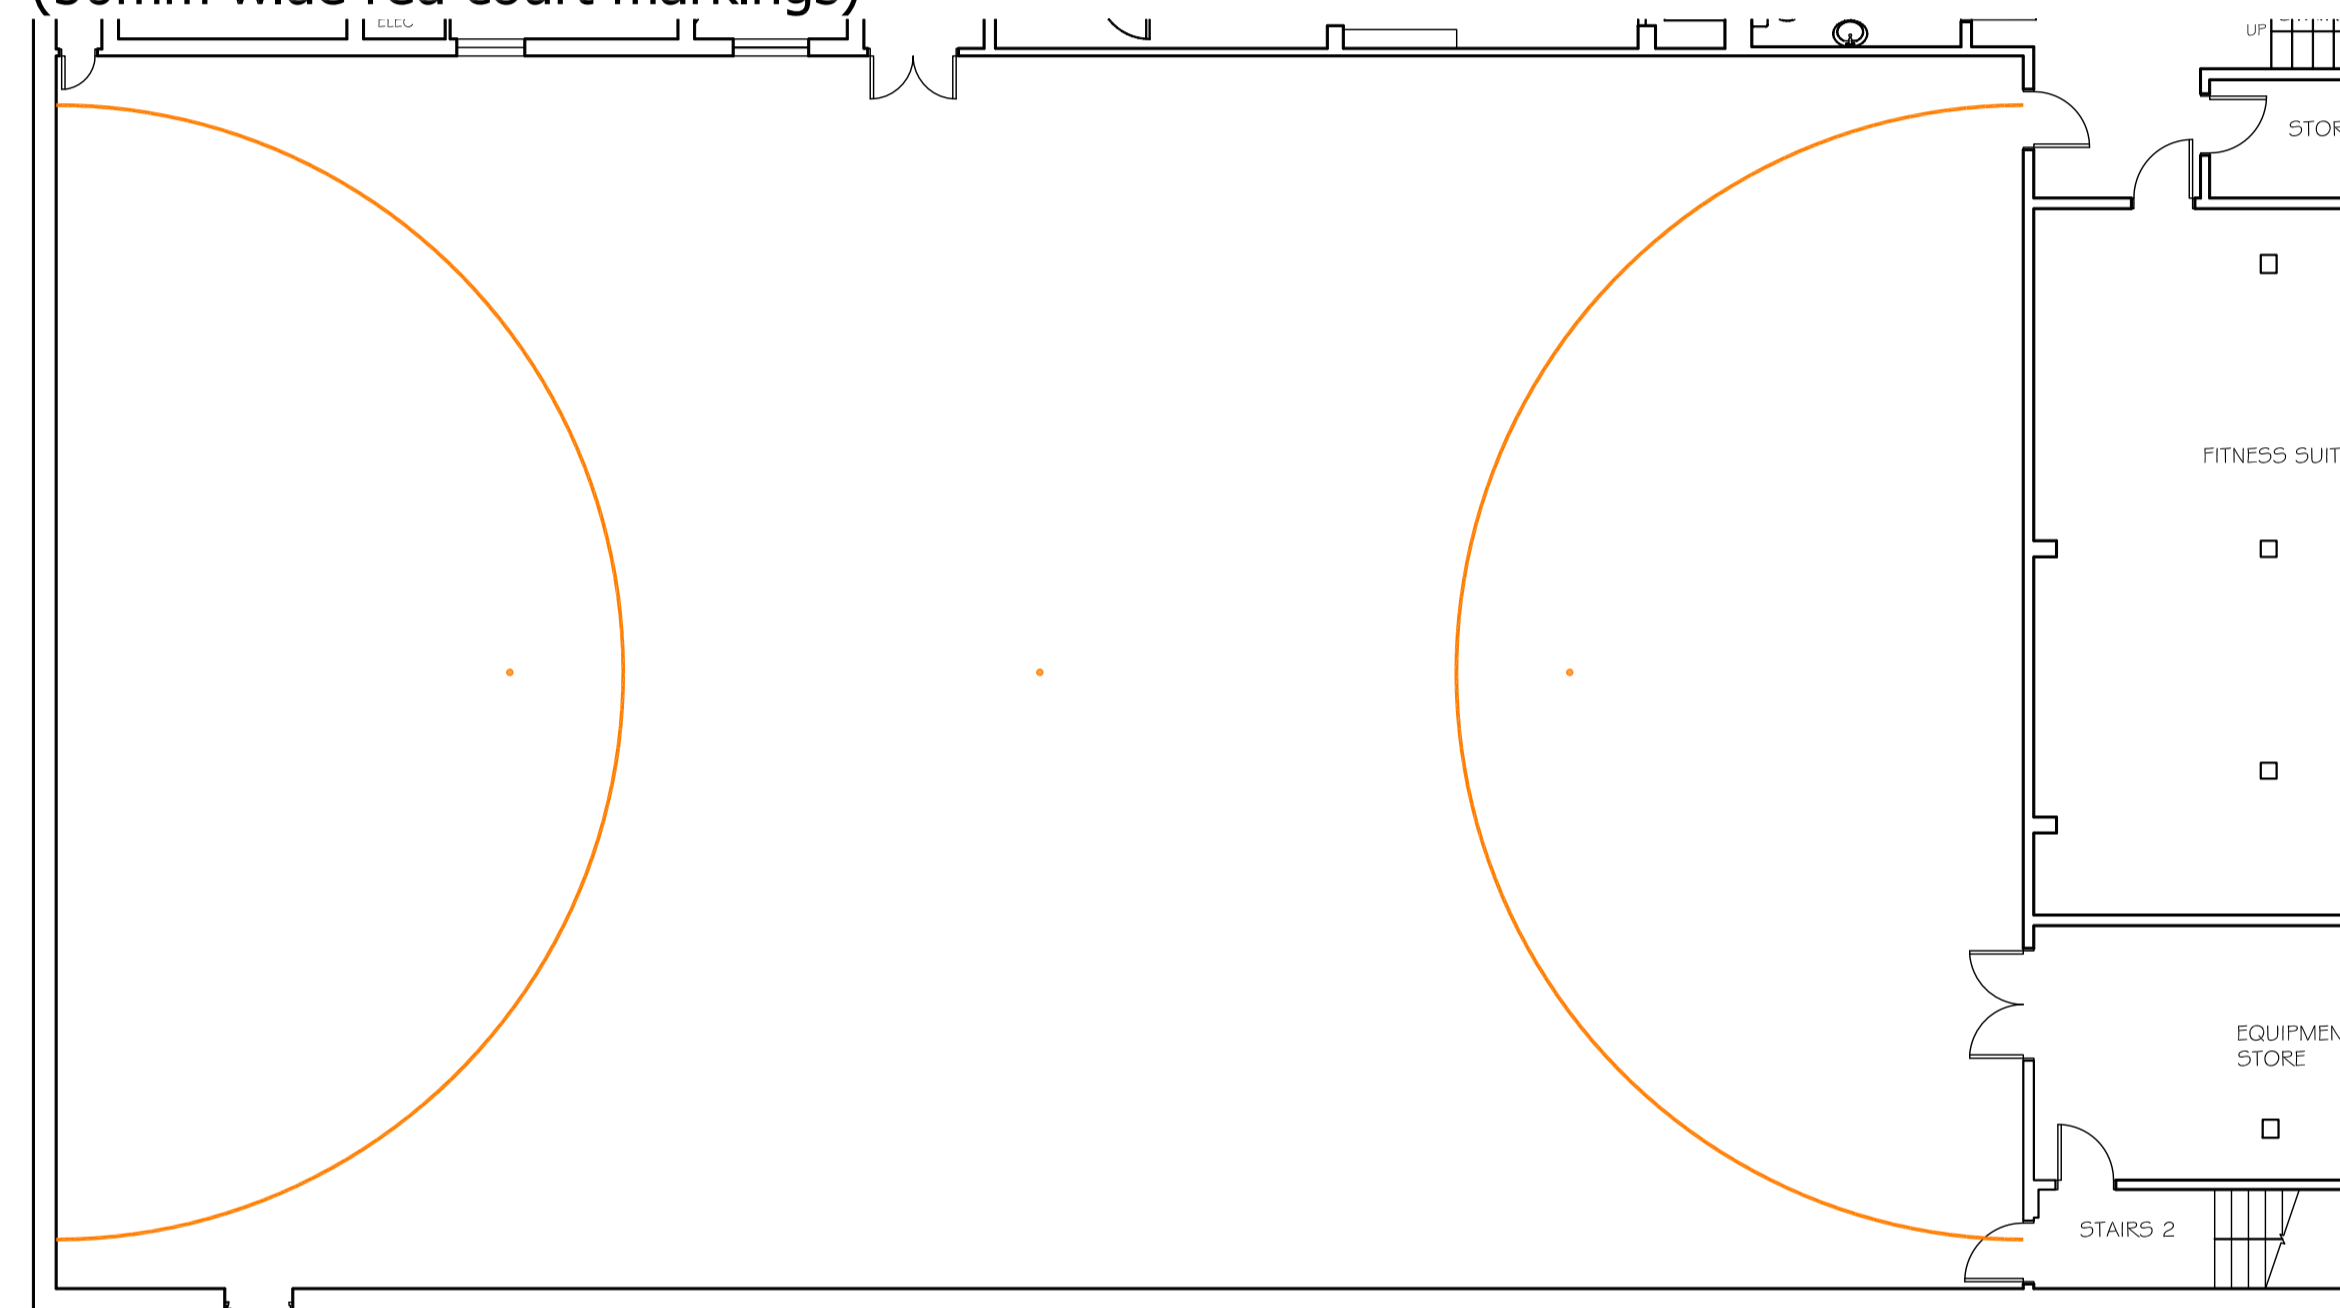


5-A-SIDE SETTING OUT
(50mm wide orange court markings)

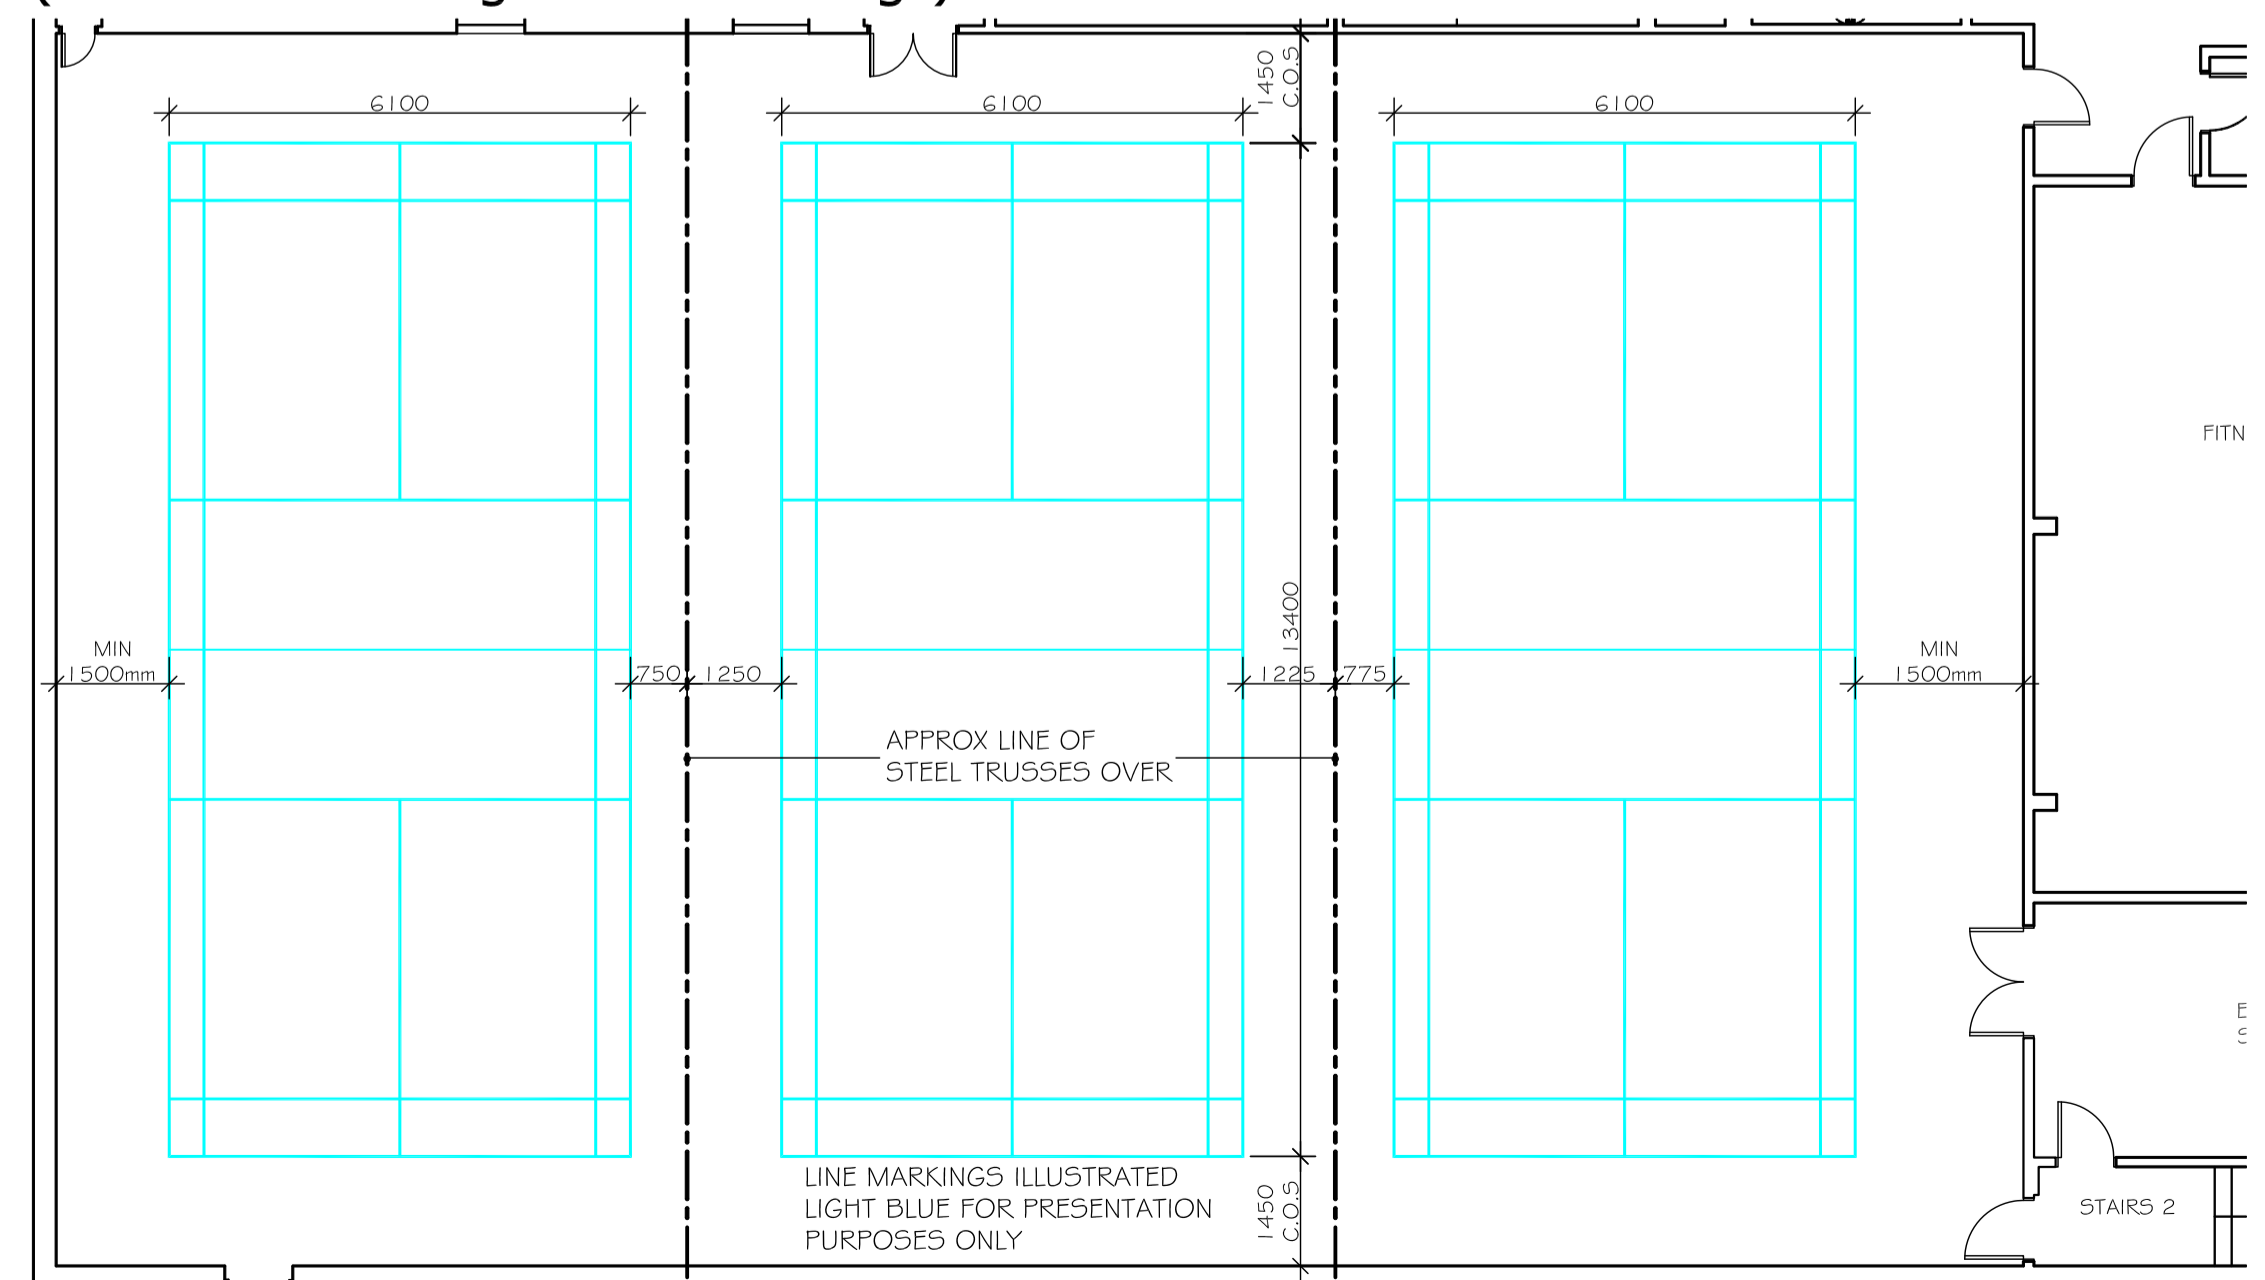


BADMINTON COURT SETTING OUT
(40mm wide white court markings)

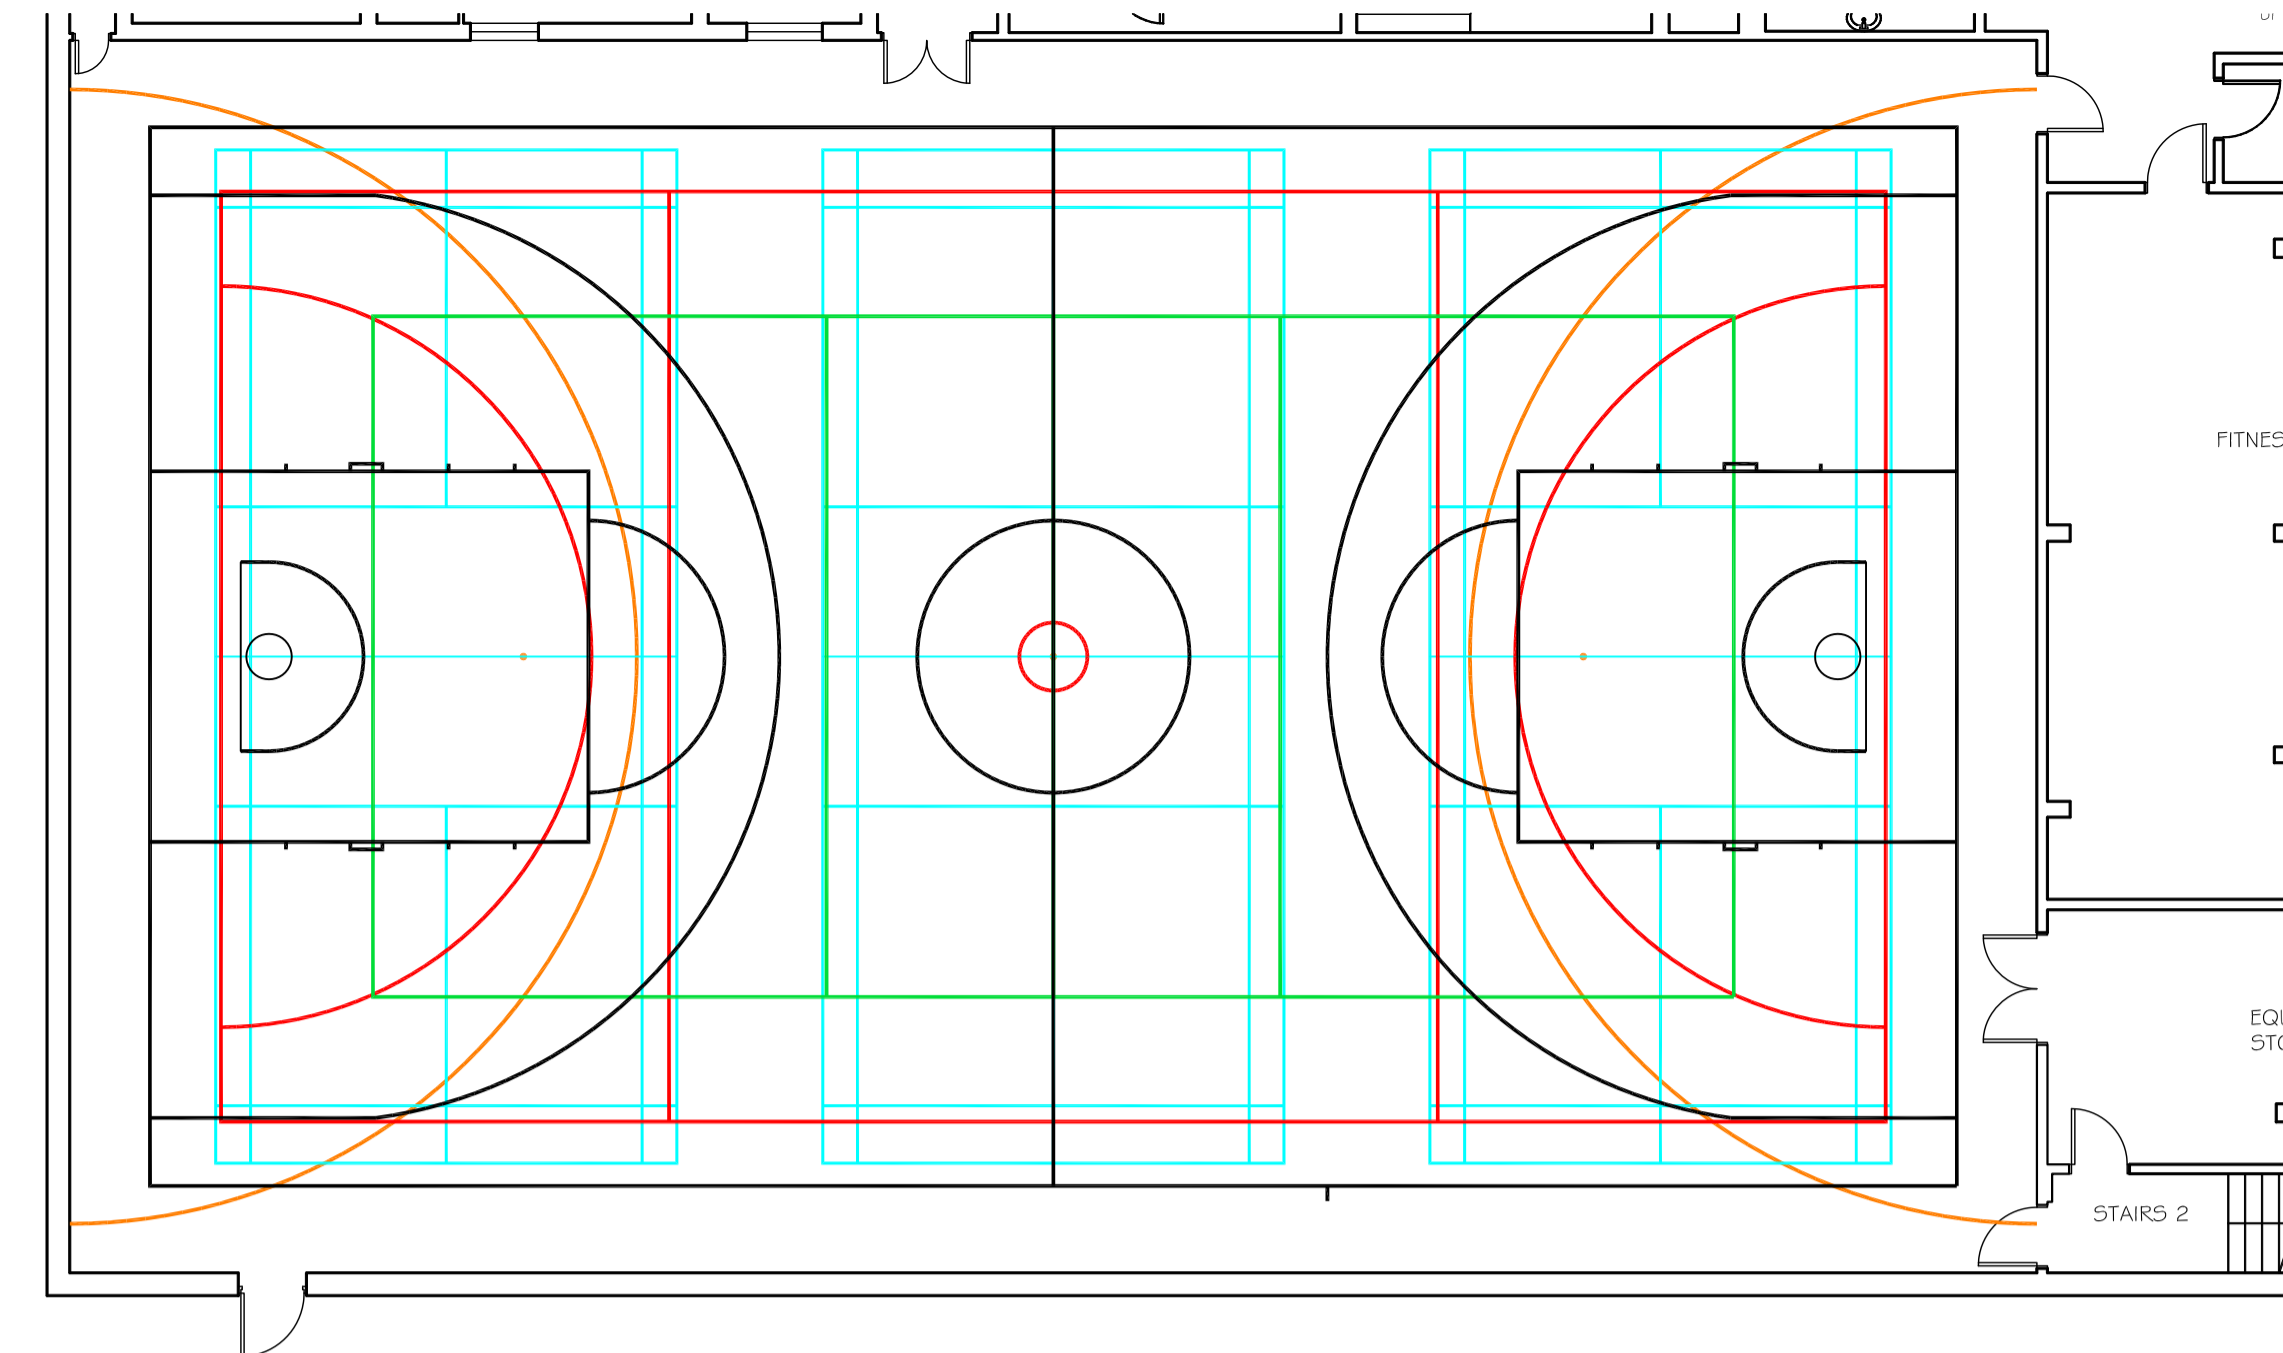

OVERALL COURT MARKING LAYOUT

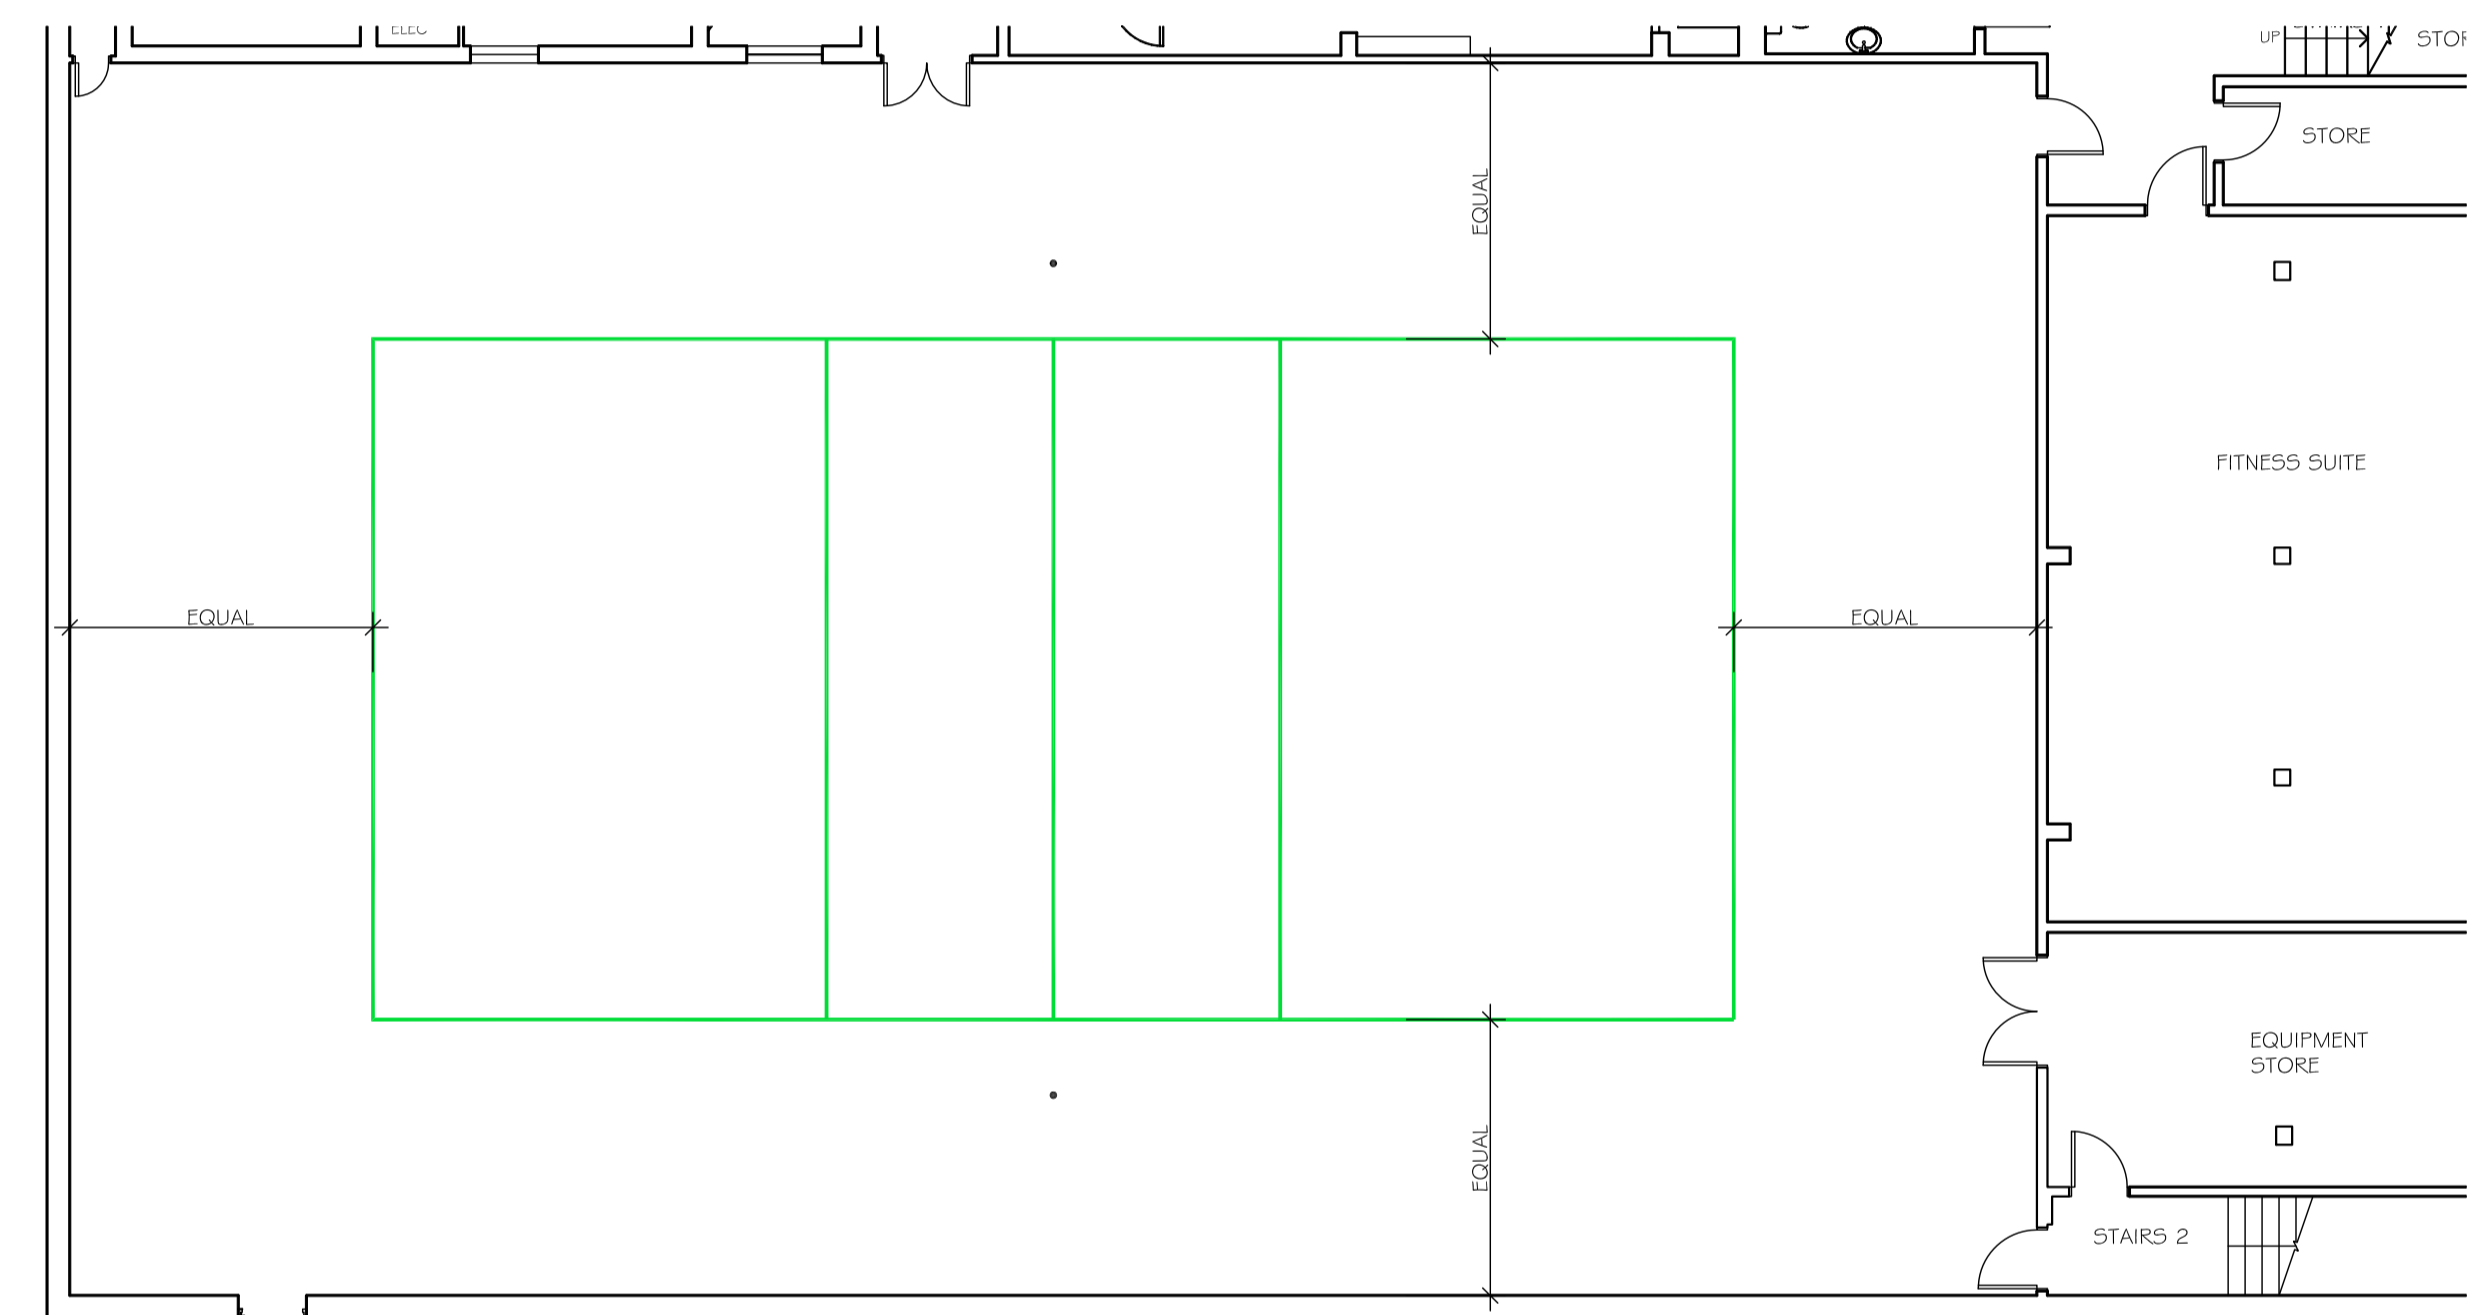

VOLLEYBALL SETTING OUT
(50mm wide green court markings)

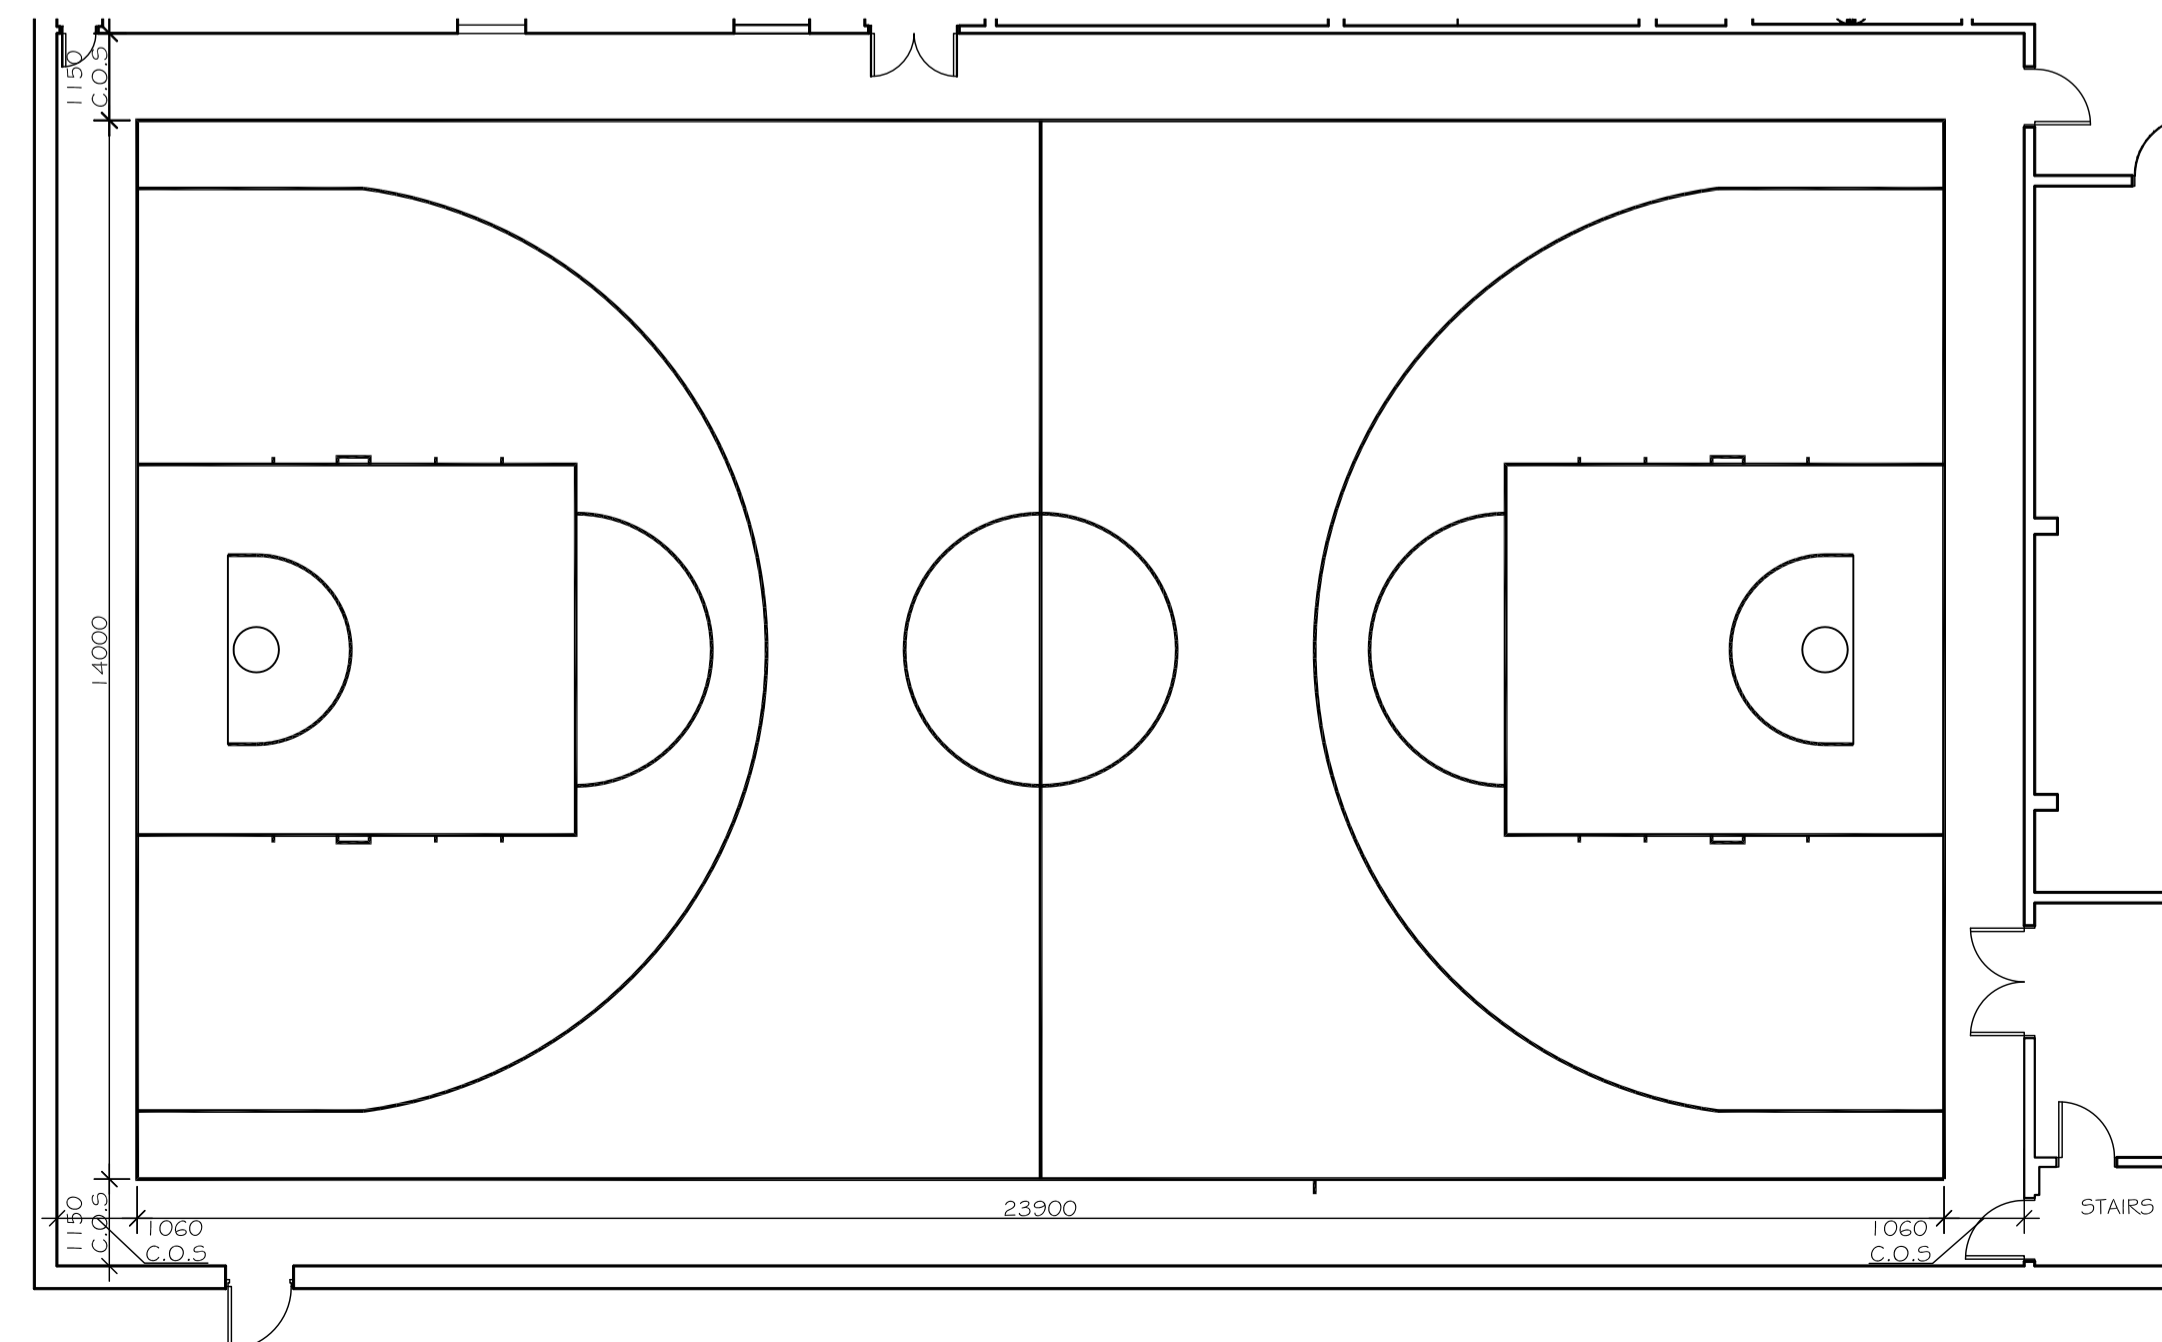


BASKETBALL COURT SETTING OUT
(50mm wide black court markings)

NOTE:
Location of baselines of basketball court to suit existing hinged goals (Check existing court before re-surfacing floor)

Revision: B - 22/08/2012 - Basketball setting out amended in line with Sport England requirements; Volleyball court markings added
Revision: A - 28/05/2012 - Badminton Court Setting Out amended

COGNITA SCHOOLS Ltd.
CHARTERIS SPORTS CENTRE, KILBURN
PROPOSED REFURBISHMENT

COURT MARKING LAYOUT

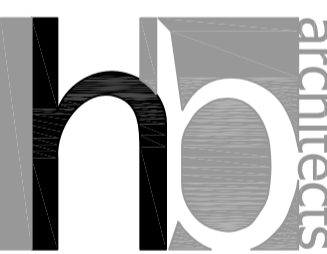

The Triforium
17 Warwick Street
Rugby
Warwickshire
CV21 3DH
Tel: (01788) 576137
Fax: (01788) 541328

- Architecture
- Interiors
- Planning
- Computer Graphics
- Project Management
- CDM - C

Drawn:	DAVE BOX
Date:	17/05/2012
Scale:	1:50 @ A1
Dwg No.	R38:12:23B